


FLOOR NUMBER	SPACE NO	SPACE	AREA	FLOORING	WALL COVERING		PERIMETER
GROUND LEVEL	GL-01	LIVING ROOM	75,26 m2	Seramic Tiles	Paint		35,52 m
	GL-02	KITCHEN	14,24 m2	Seramic Tiles	Paint		15,28 m
	GL-03	LAUNDRY	5,16 m2	Seramic Tiles	Paint		9,56 m
	GL-04	BATHROOM	3,90 m2	Seramic Tiles	Paint		7,97 m
		SHOWER	2,36 m2	Seramic Tiles	Seramic Tiles/Marble		6,50 m
	GL-05	MASTER BEDROOM	34,30 m2	Seramic Tiles	Paint		6,95 m
		SHOWER	1,72 m2	Seramic Tiles	Seramic Tiles/Marble		5,47 m
	GL-06	MASTER BATHROOM	3,02 m2	Seramic Tiles	Paint		6,95 m
	GL-07	ENTRANCE HALL	15,90 m2	Seramic Tiles	Paint		35,52 m
FIRST LEVEL	FL-01	MASTER BEDROOM	45,91 m2	Carpet	Paint		30,63 m
	FL-02	MASTER BATHROOM	3,90 m2	Seramic Tiles	Paint		14,20 m
		SHOWER	0,95 m2	Seramic Tiles	Seramic Tiles/Marble		13,05 m
	FL-03	BEDROOM 01	19,51 m2	Carpet	Paint		22,55 m
	FL-04	BATHROOM	3,90 m2	Seramic Tiles	Paint		9,60 m
		SHOWER	2,36 m2	Seramic Tiles	Seramic Tiles/Marble		3,91 m
	FL-05	BEDROOM 02	34,30 m2	Carpet	Paint		6,41 m
	FL-06	BATHROOM 02	3,90 m2	Seramic Tiles	Paint		4,75 m
		SHOWER	1,33 m2	Seramic Tiles	Seramic Tiles/Marble		6,50 m
SECOND LEVEL	SL-01	BEDROOM	21,24 m2	Carpet	Paint		30,93 m
	SL-02	BATHROOM	7,46 m2	Seramic Tiles	Paint		10,93 m
		SHOWER	0,00 m2	Seramic Tiles	Seramic Tiles/Marble		0,00 m
	SL-03	TERRACE	25,21 m2	Seramic Tiles	Paint		20,43 m

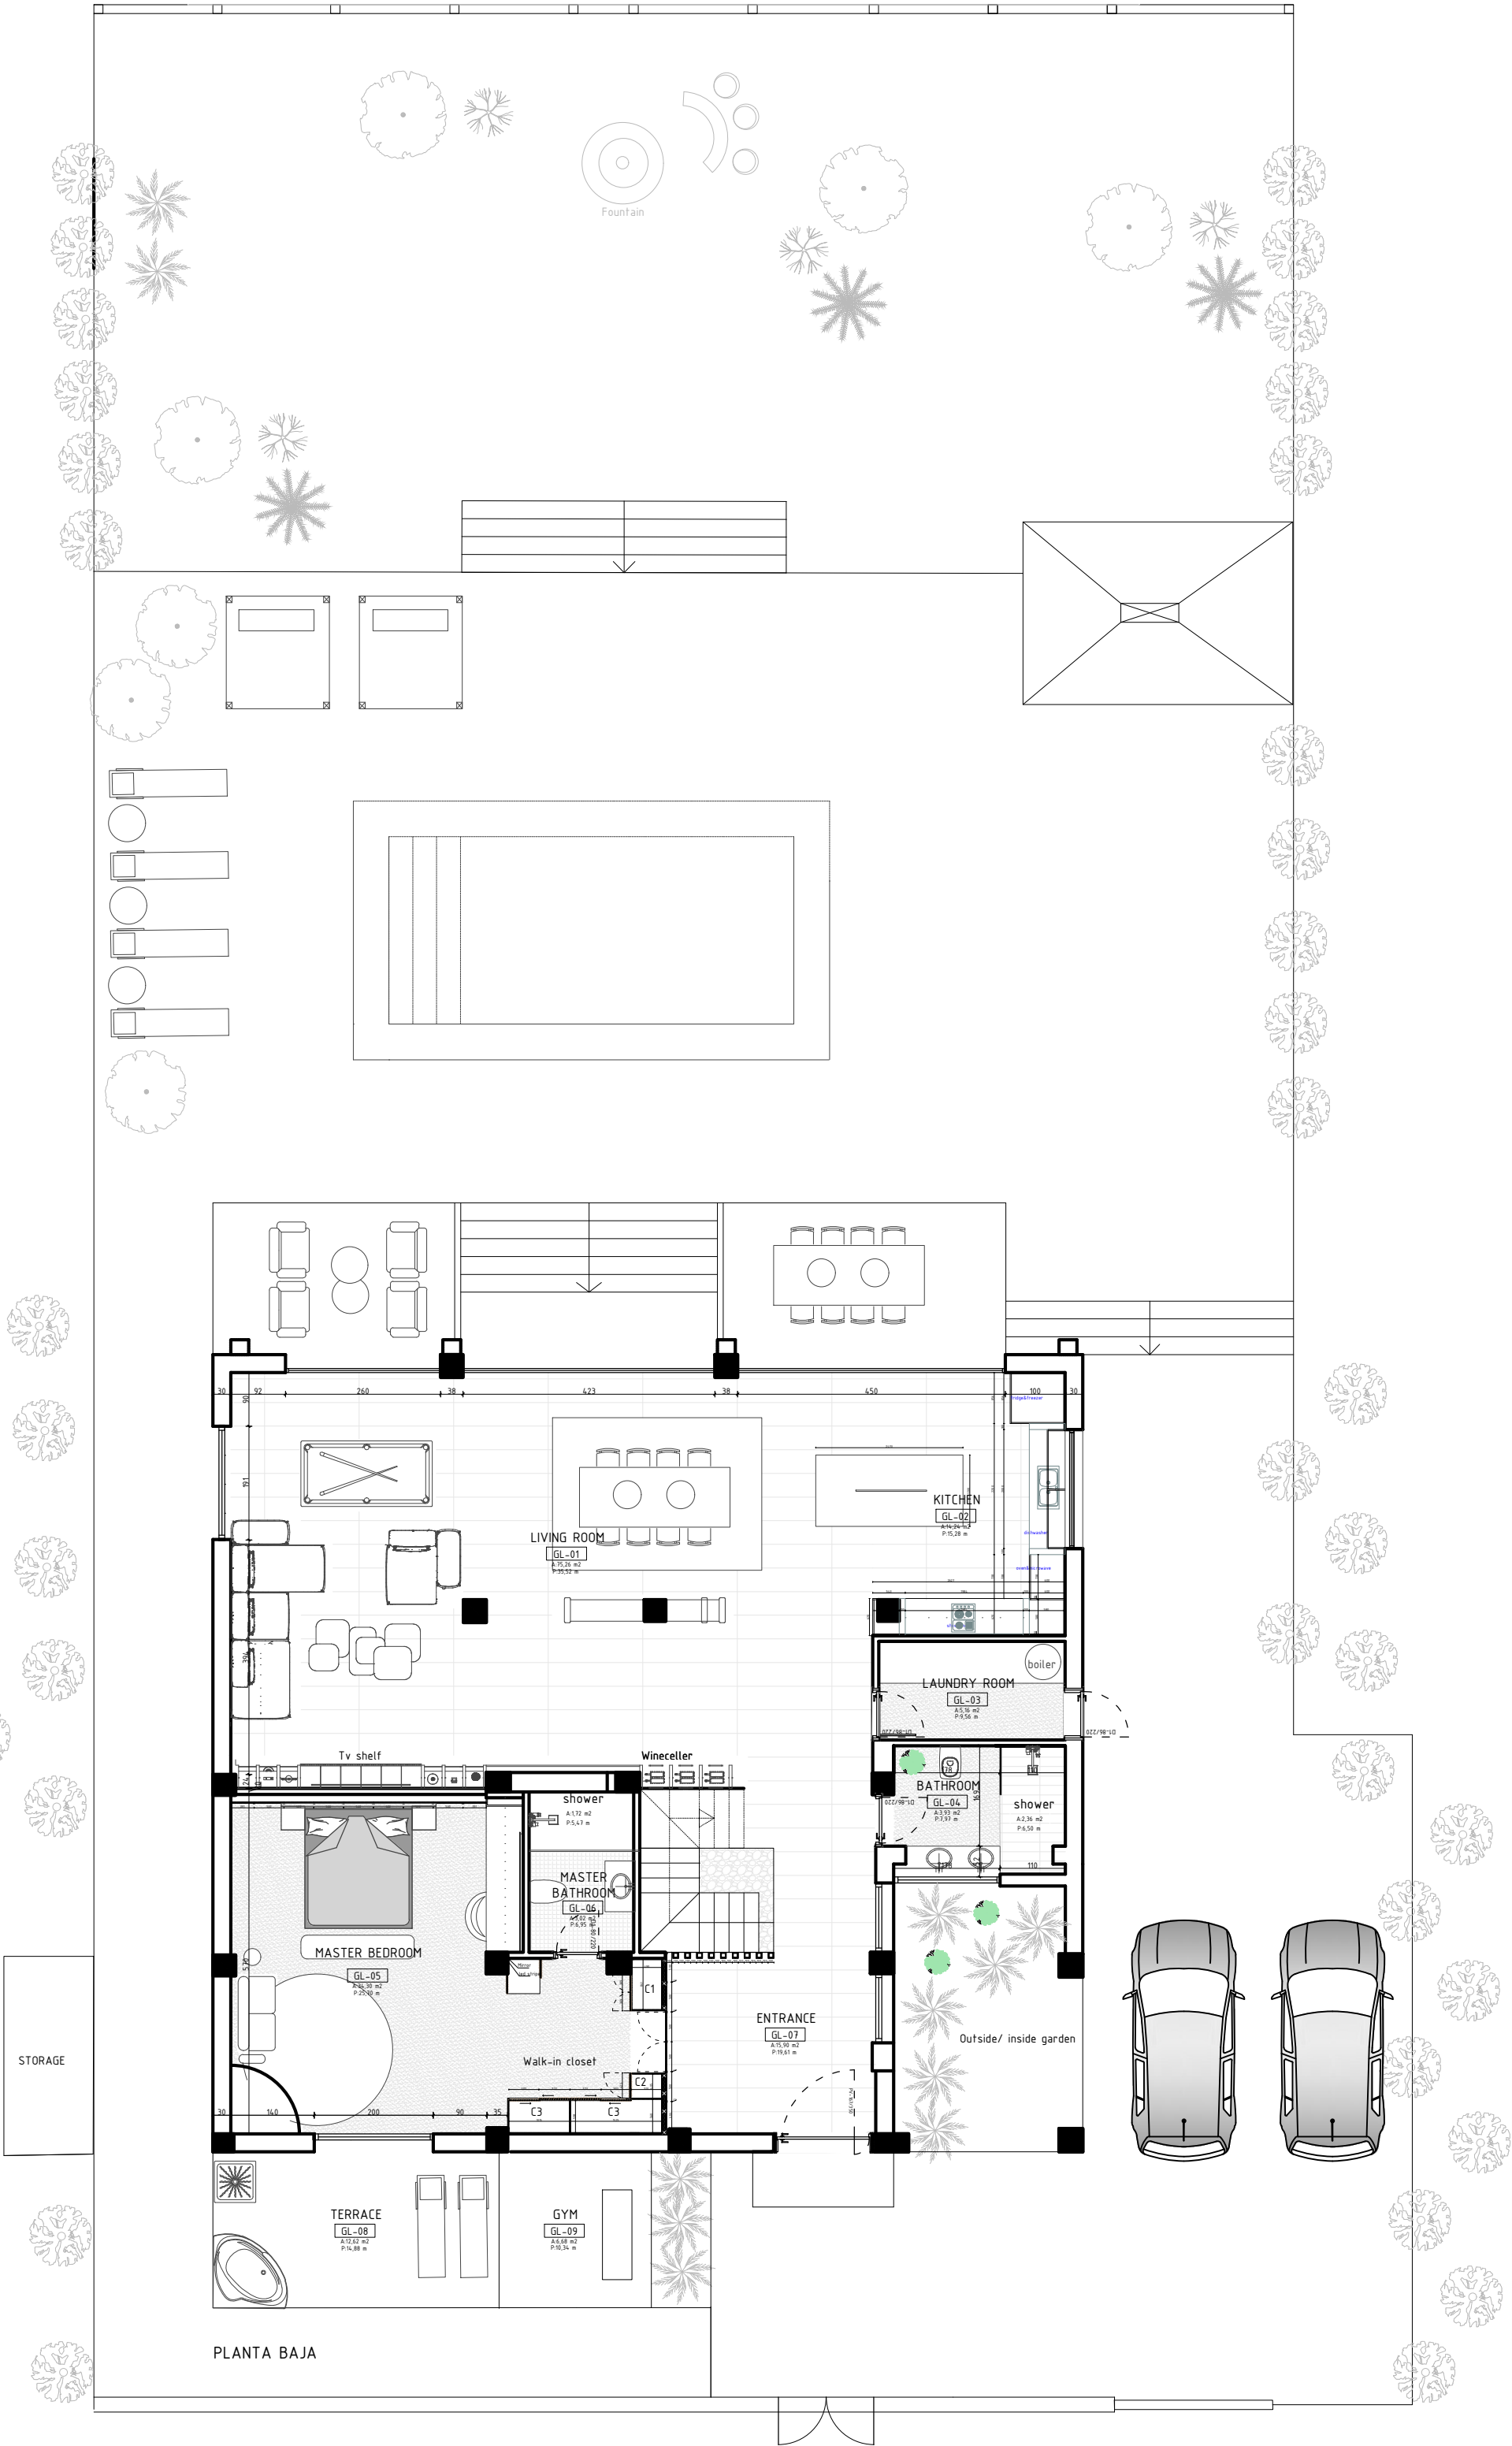


MDG
MARBELLA DESIGN GROUP

Project

Title
Construction Drawings
Ground Floor Plan

Project No	Sheet First Issue Date	Sheet Size	Scale
	2023-11-02	ISO A2	1:100
Drawing Number	Revision		
	R01		

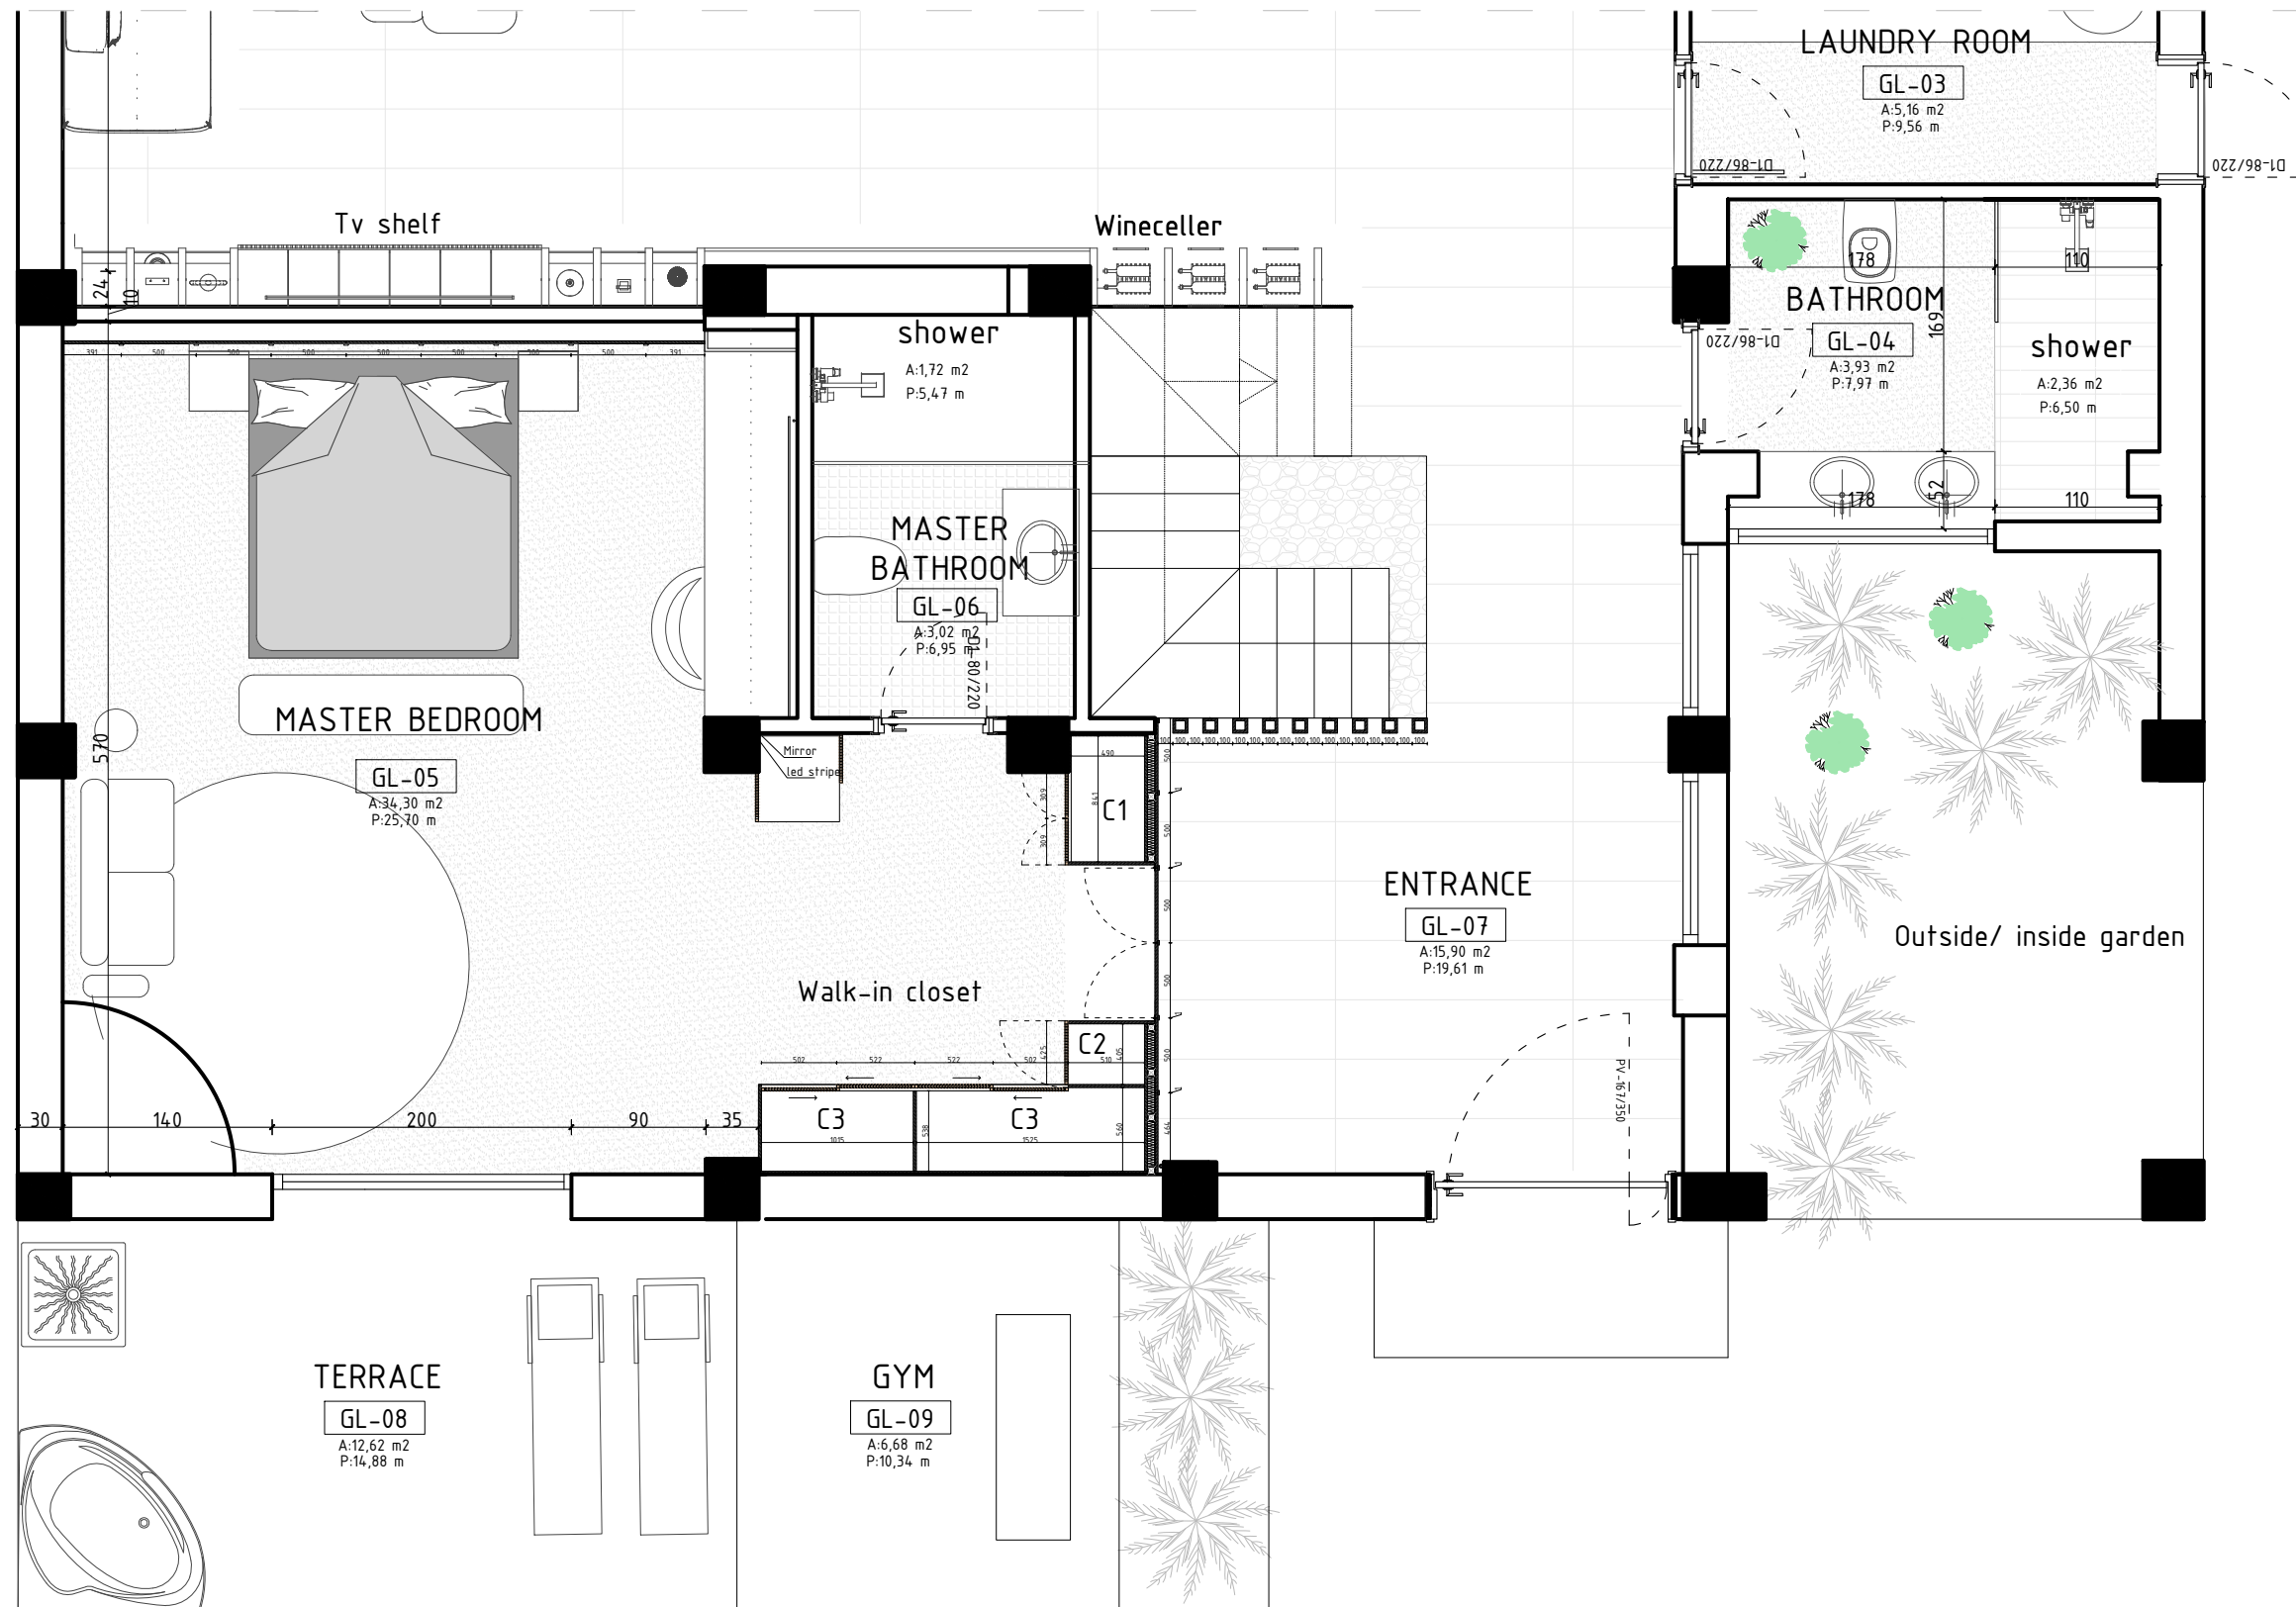


PLANTA BAJA



Project

Title
Construction Drawings
Ground Floor Plan


Project No	Sheet First Issue Date	Sheet Size	Scale
	2023-11-02	ISO A3	1:50
Drawing Number			Revision
			R01

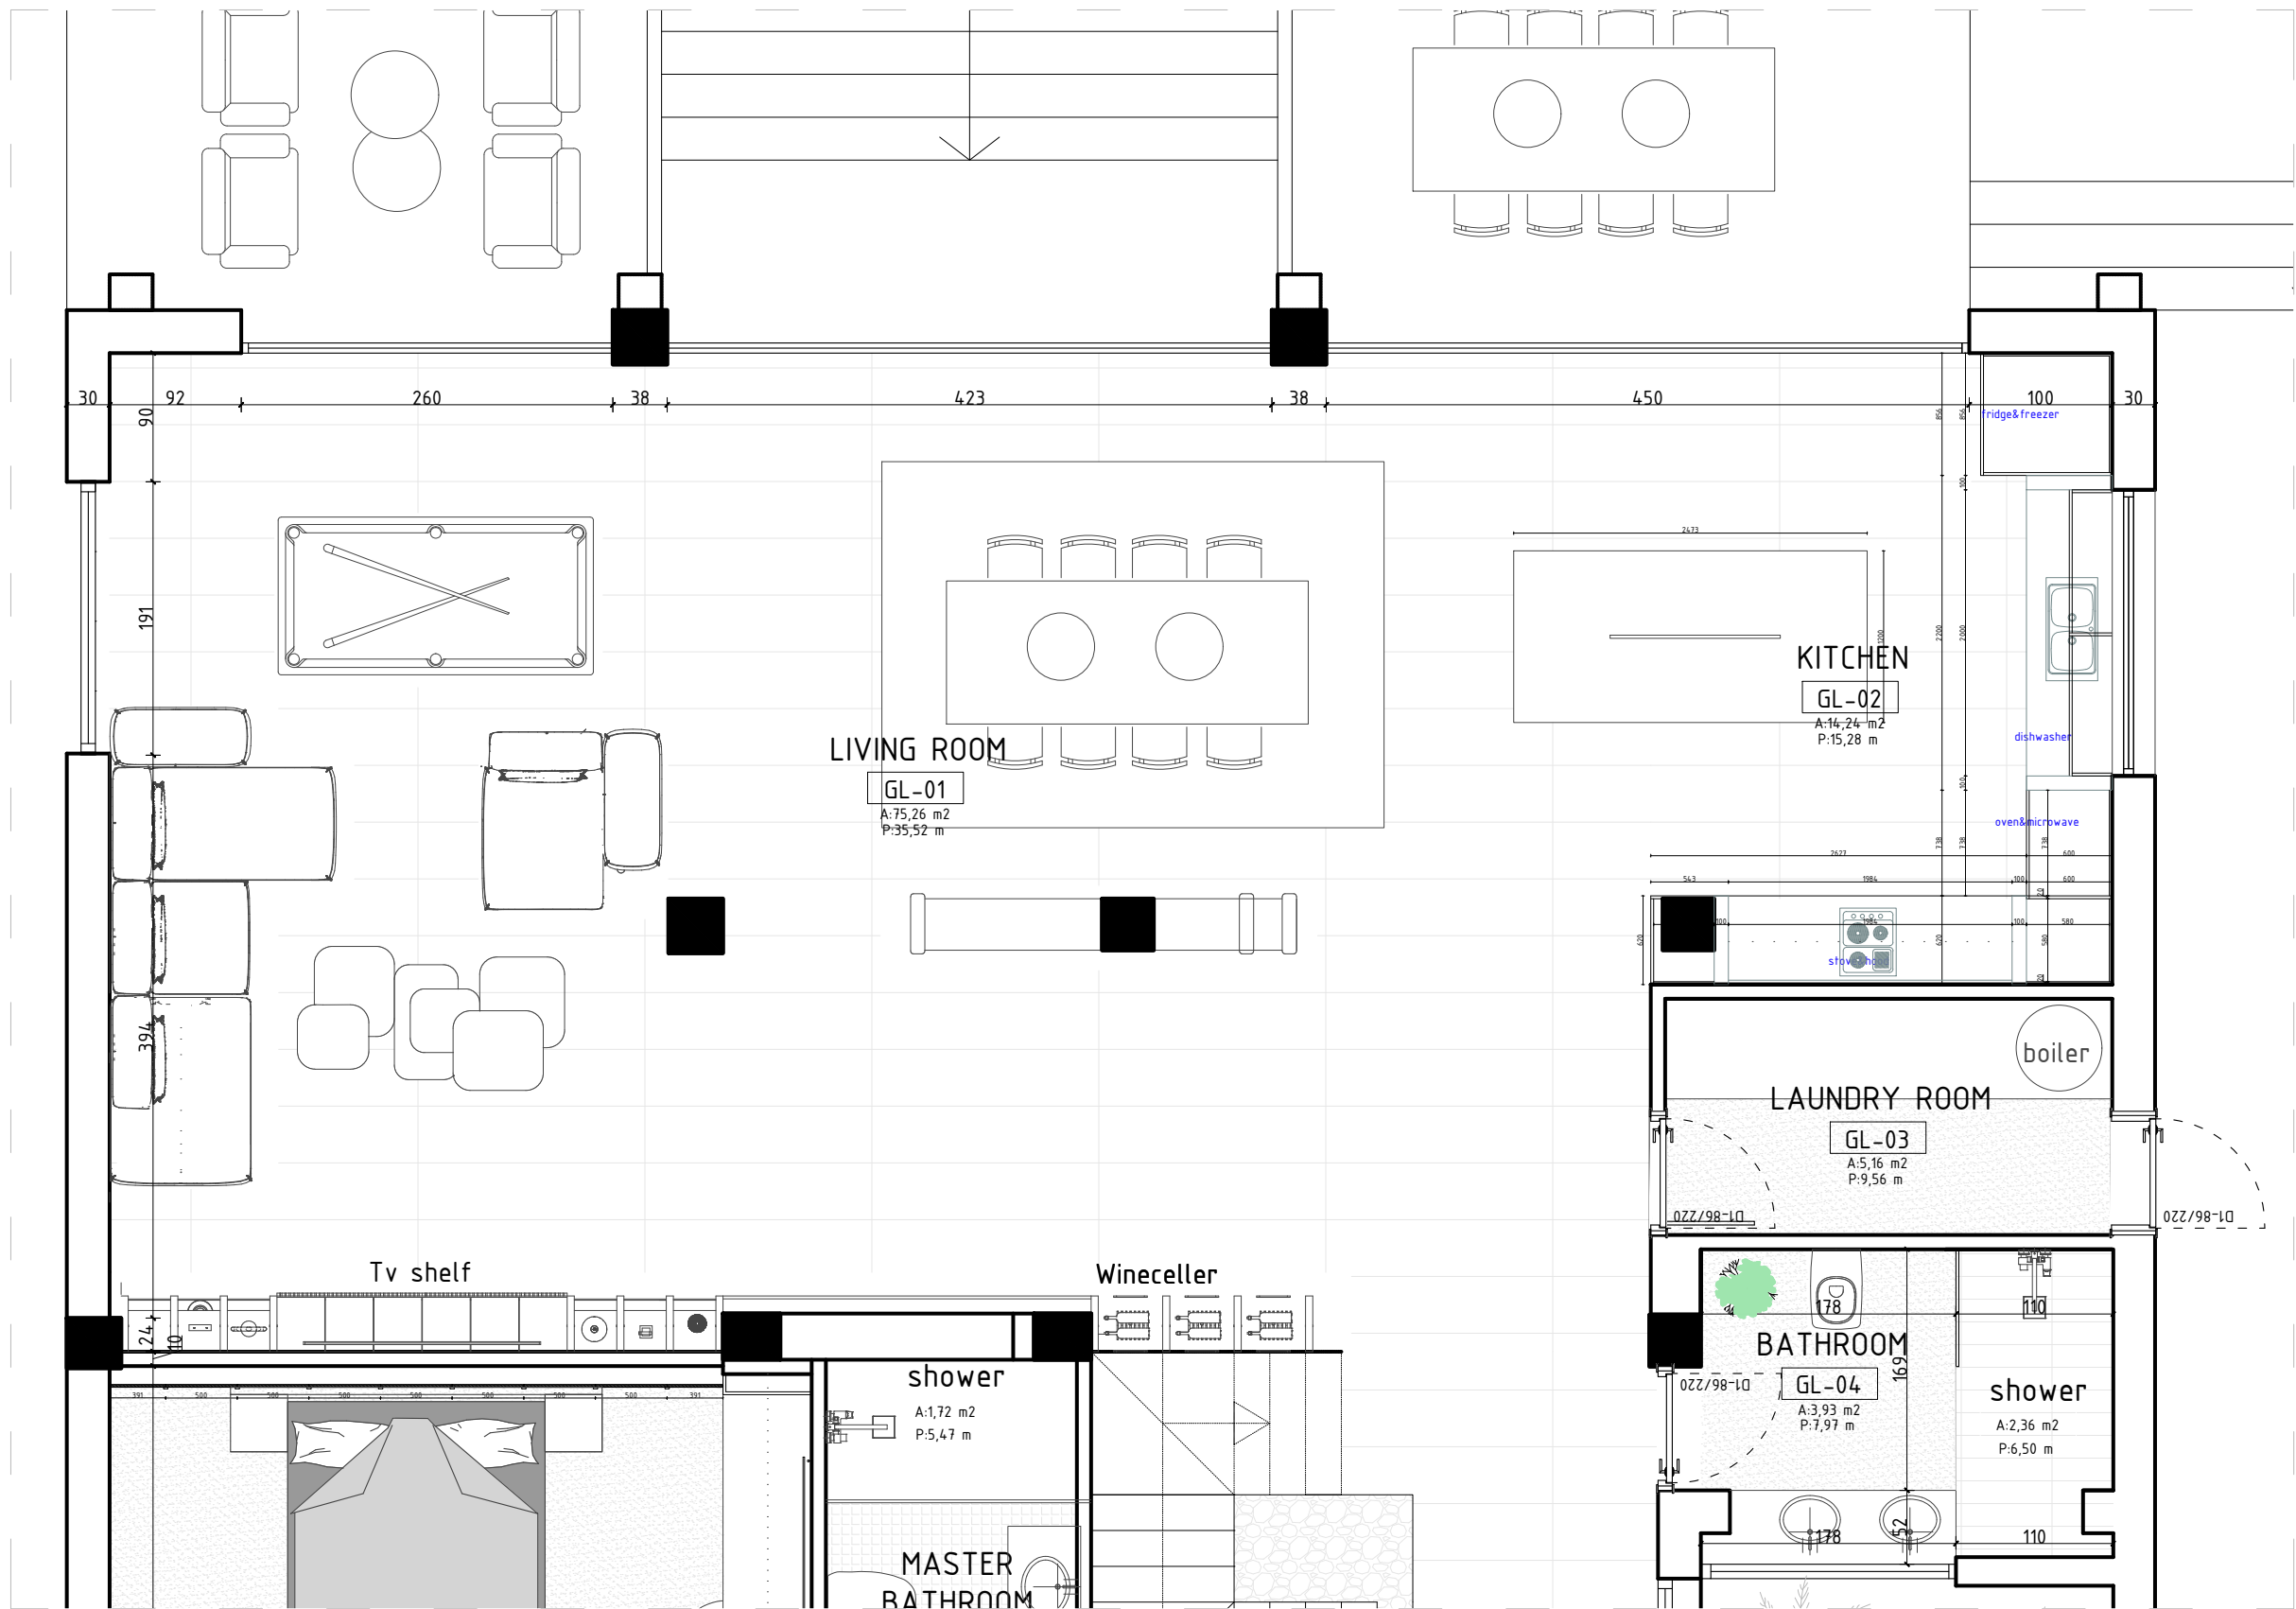

Project

Title
Construction Drawings
Ground Floor Plan

Project No	Sheet First Issue Date	Sheet Size	Scale
	2023-11-24	ISO A3	1:50
Drawing Number			Revision
			R01

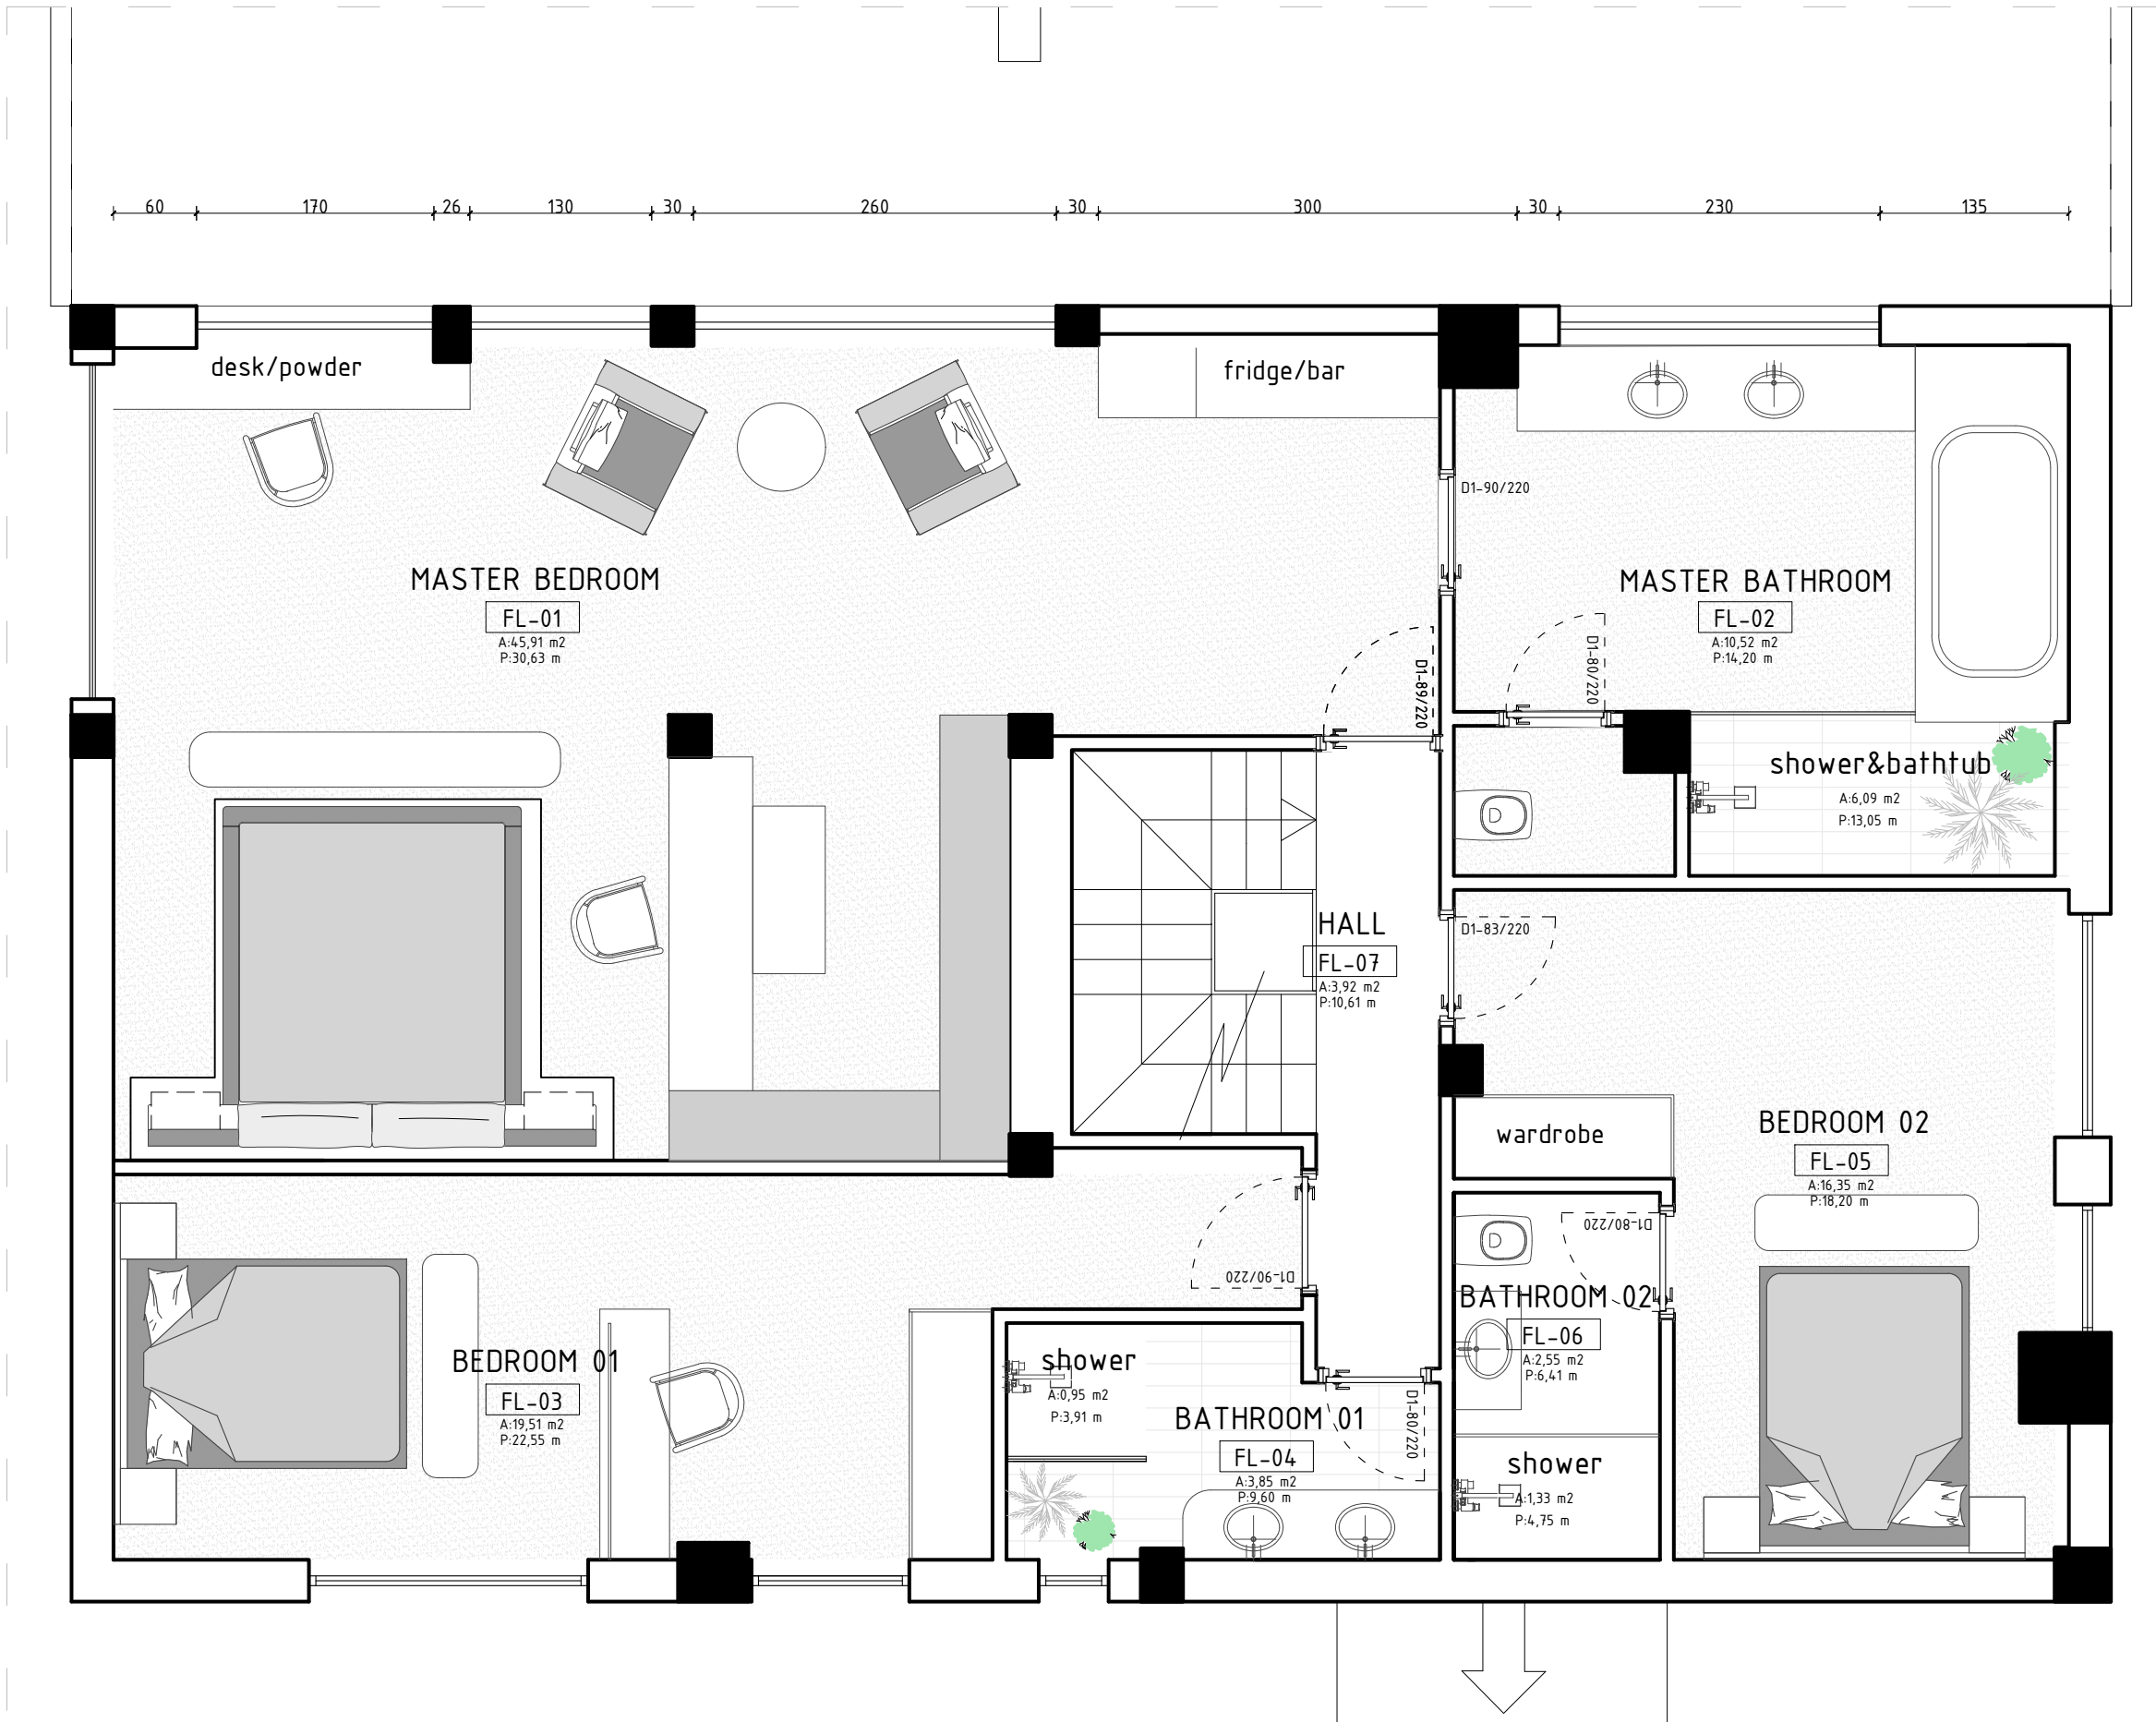

PLANTA PRIMERA


Project

VIDC
MARBELLA DESIGN GROUP

Title

Shop Drawings
Ground Floor Plan

Project No	Sheet First Issue Date	Sheet Size	Scale
	2023-11-24	ISO A3	1:20
Drawing Number			Revision
			R01

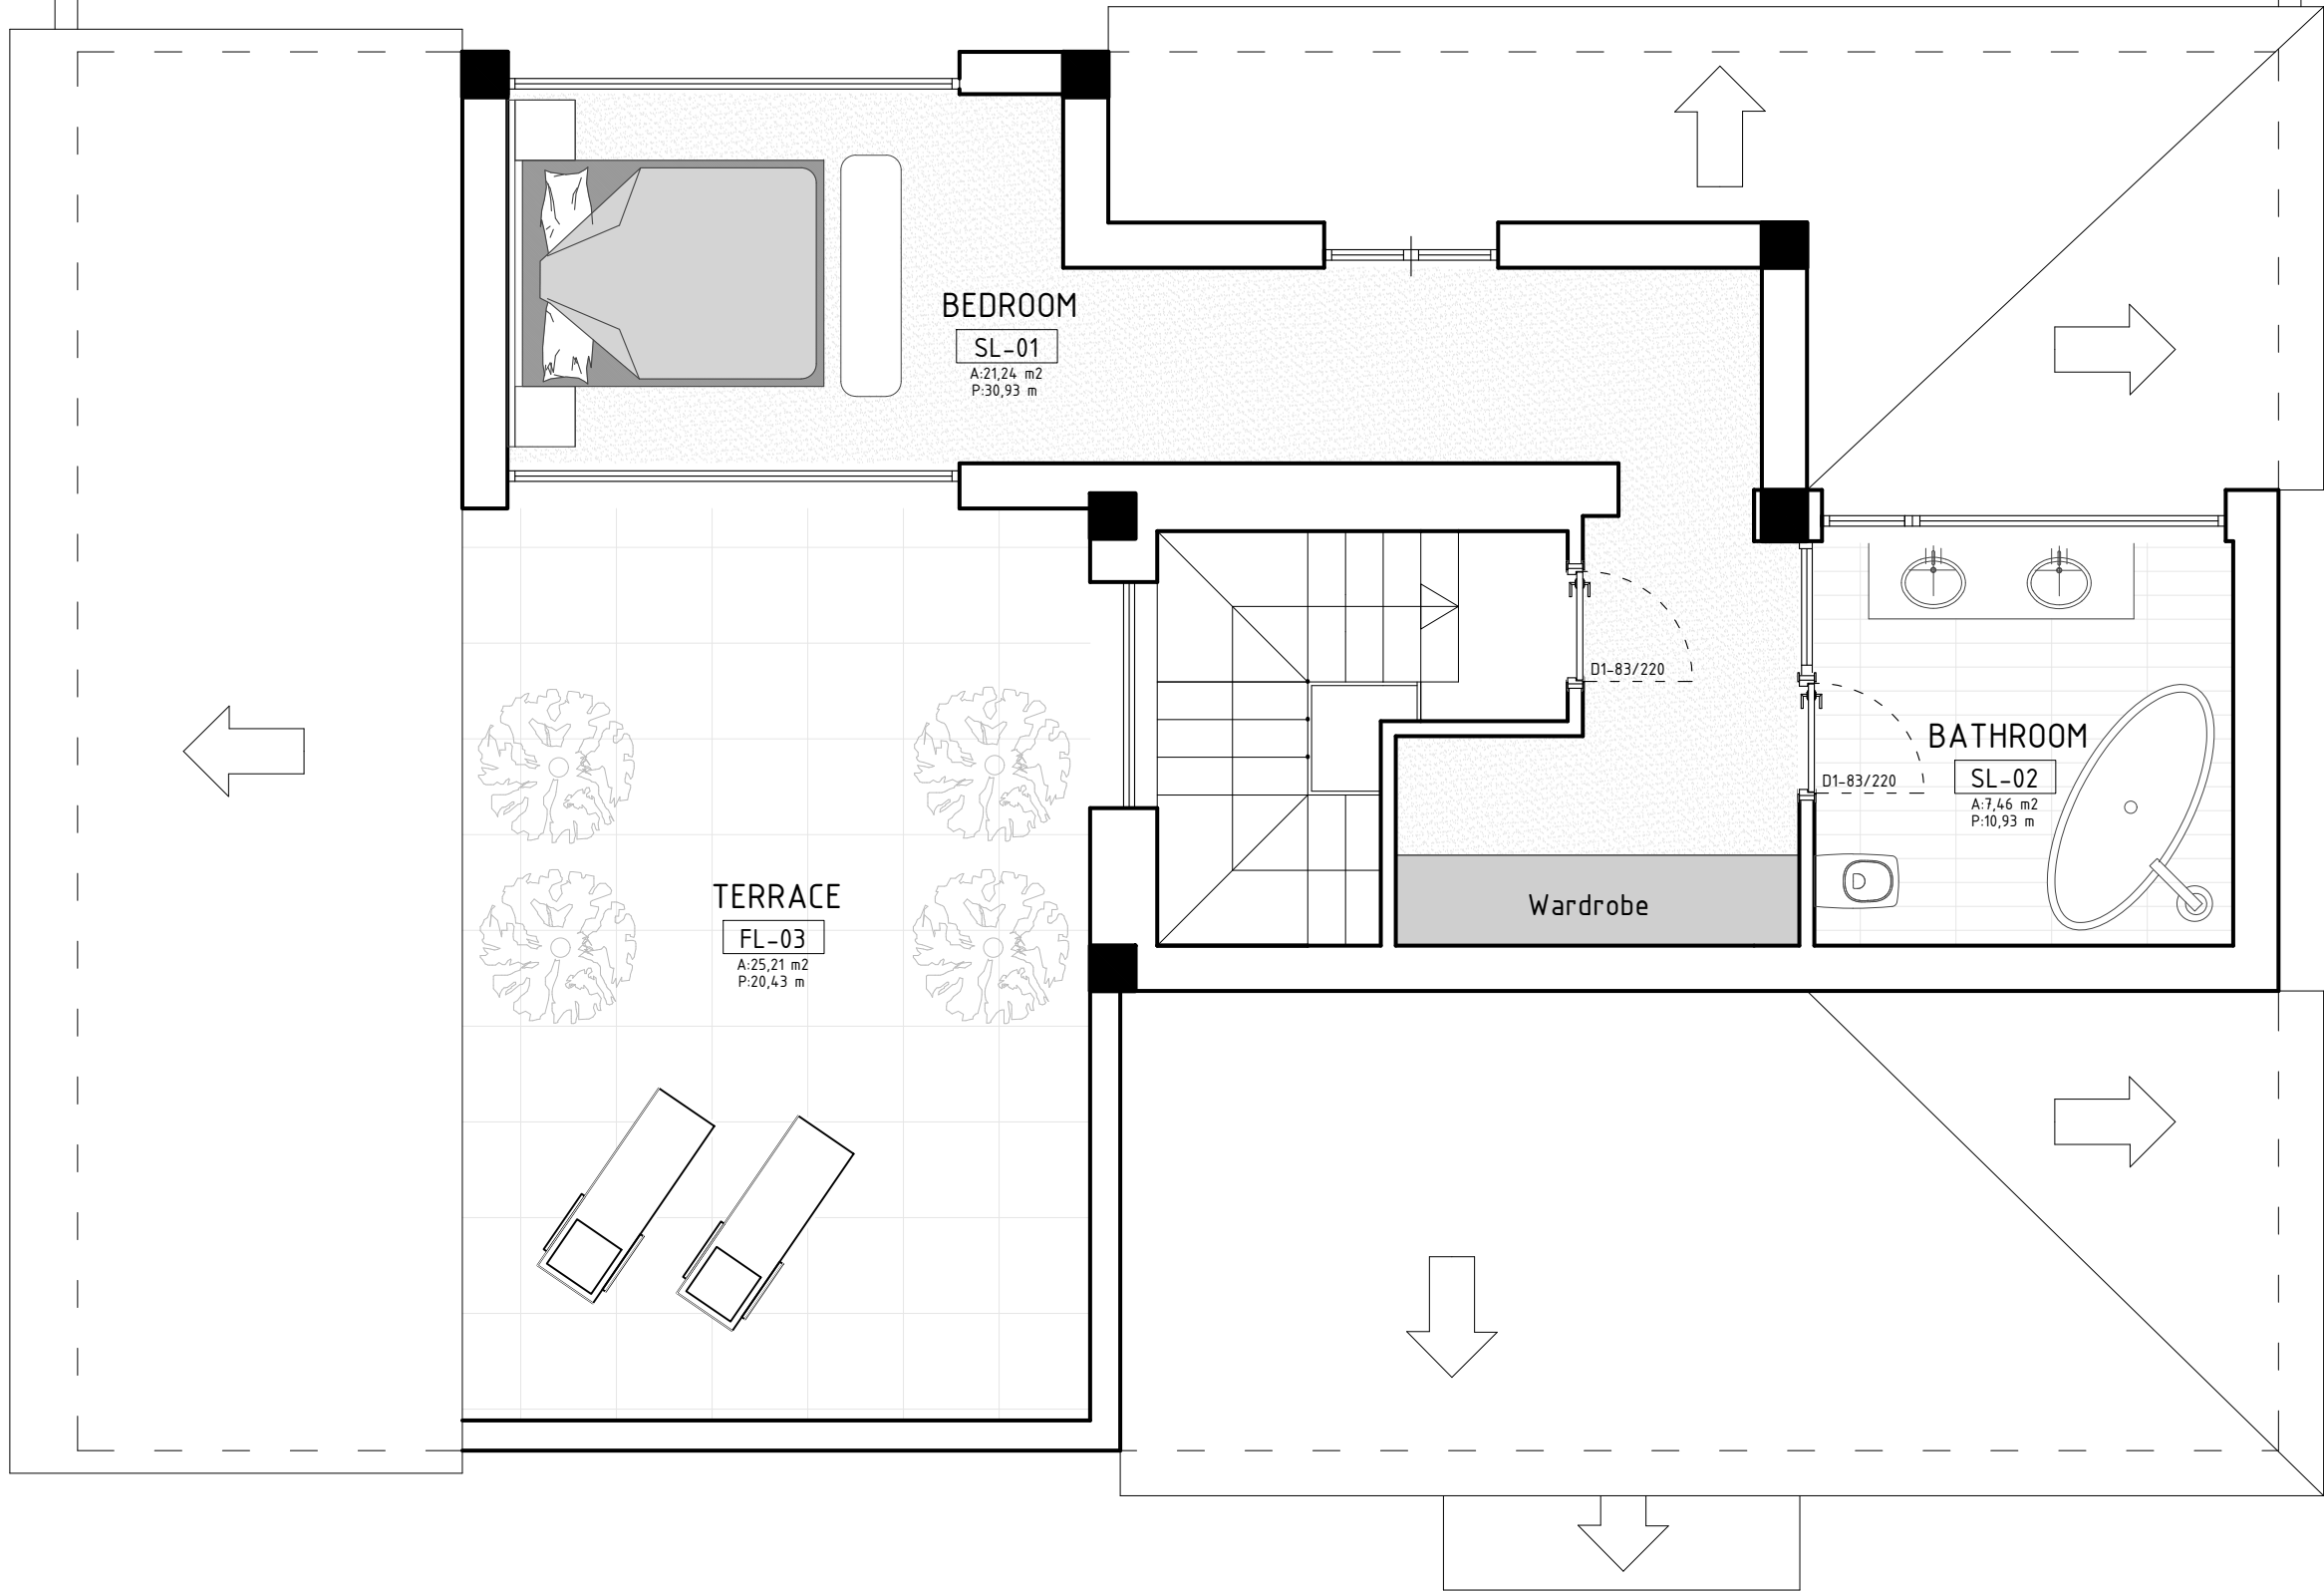

Title
Shop Drawings
Second Floor Plan

Project No	Sheet First Issue Date	Sheet Size	Scale
	2023-11-24	ISO A3	1:20
Drawing Number			Revision
			R01