

**VIVIENDA UNIFAMILIAR AISLADA Y PISCINA**

Urbabización El Paraíso 373B. Benahavís, Málaga



PLOT PARAISO 373


PLOT PARAISO 372

PLOT PARAISO 365

PLOT PARAISO 372B

PLOT PARAISO 364

PLOT PARAISO 330

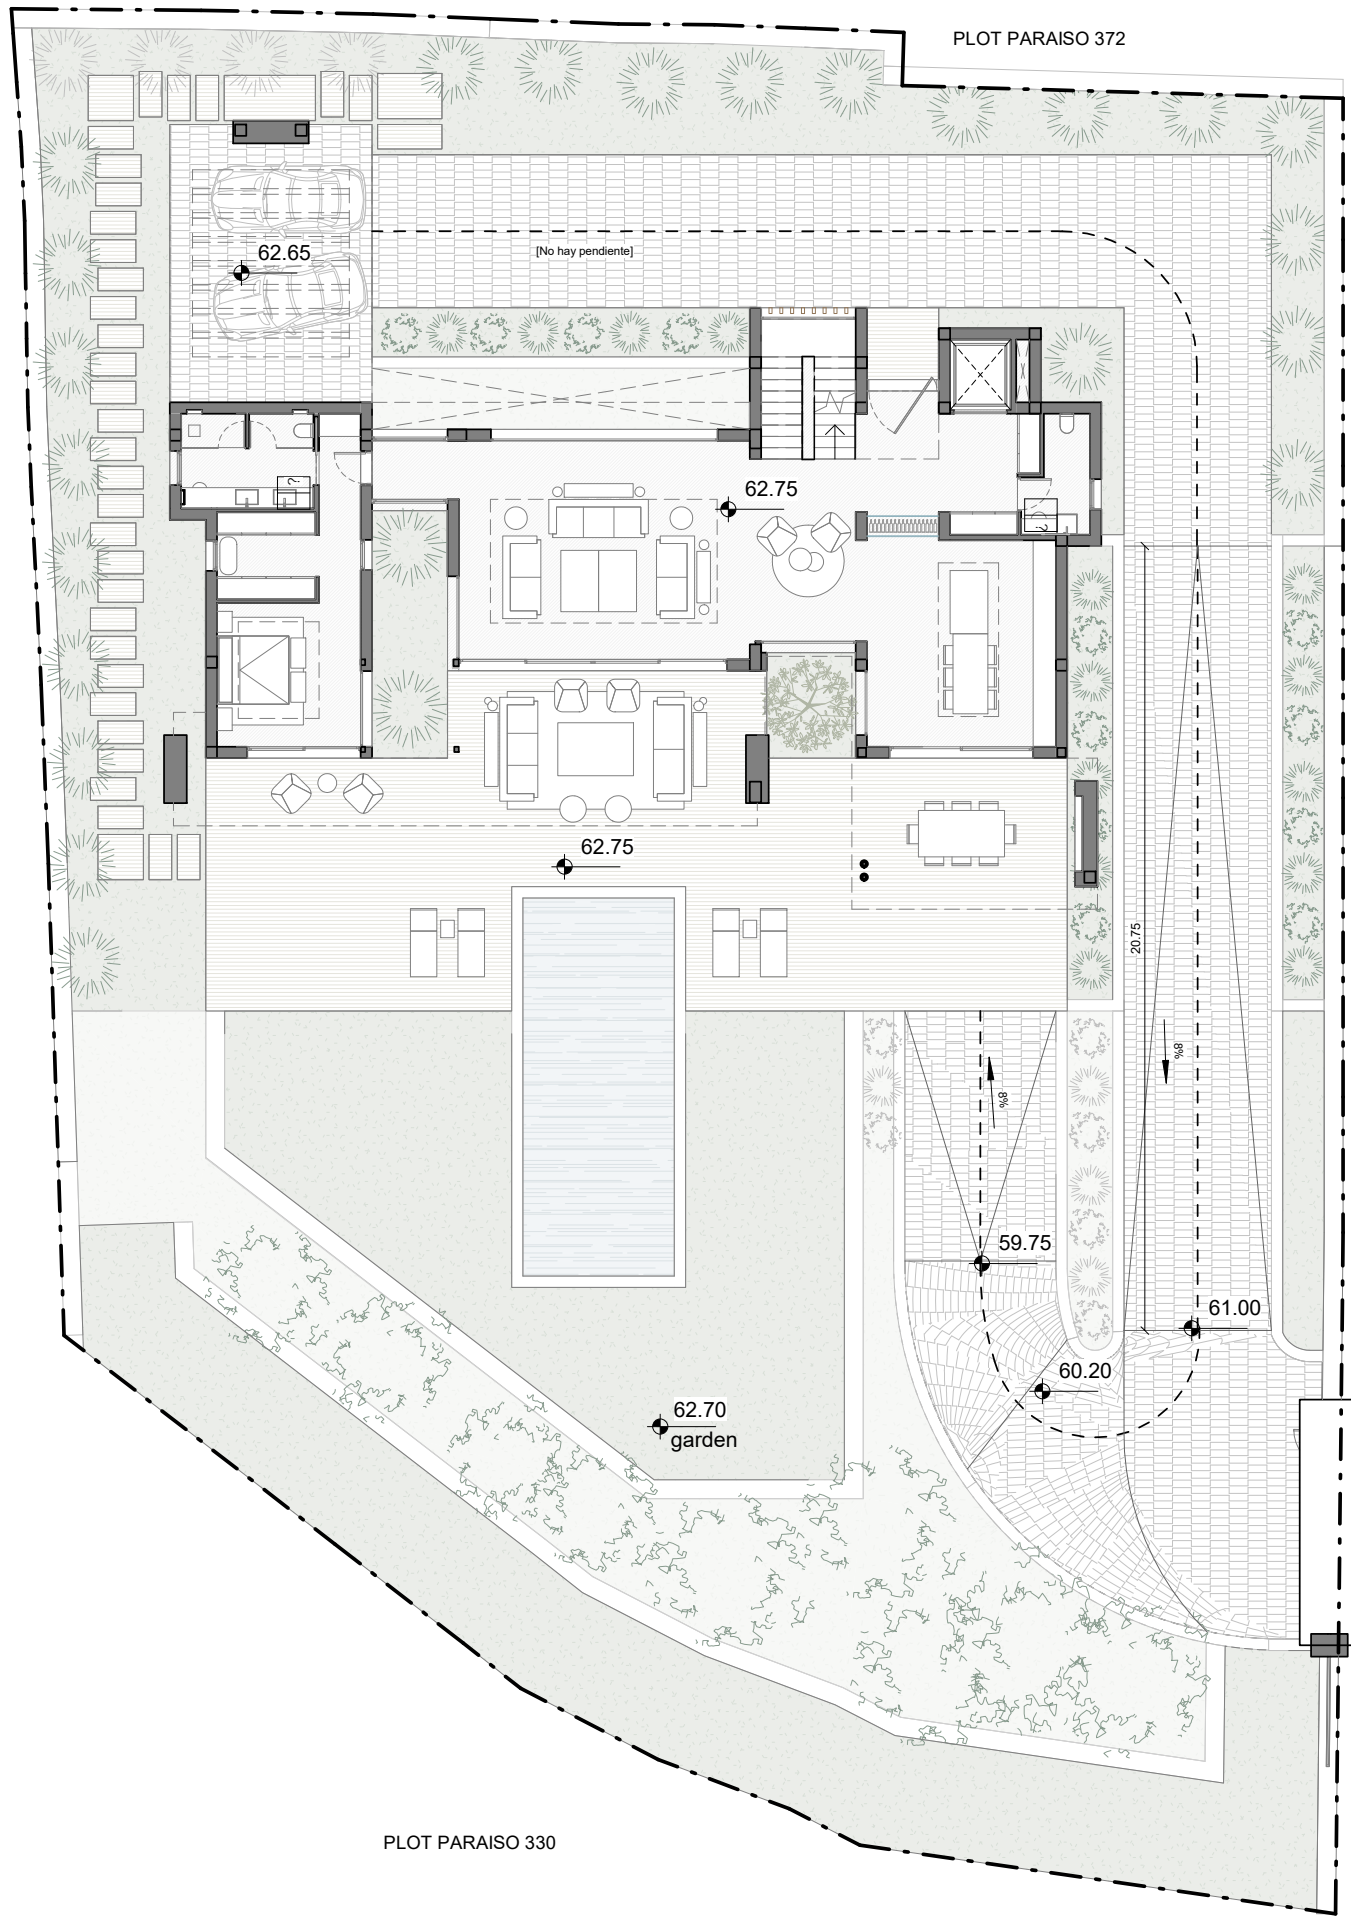

AREAS	
AREA	AREA
<b>BASEMENT</b>	
BATHROOM 04	5.22 m <sup>2</sup>
BEDROOM 04	13.52 m <sup>2</sup>
DISTRIBUIDOR 00	4.20 m <sup>2</sup>
DRESSING 04	3.16 m <sup>2</sup>
GYM-SPA	41.39 m <sup>2</sup>
HALL	30.64 m <sup>2</sup>
HAMMAN	3.62 m <sup>2</sup>
MECHANICAL ROOM	15.00 m <sup>2</sup>
MULTIPURPOSE AREA	90.79 m <sup>2</sup>
PARKING	80.82 m <sup>2</sup>
PATIO	16.17 m <sup>2</sup>
SAUNA	3.62 m <sup>2</sup>
STORAGE + TECHNICAL ROOM	8.10 m <sup>2</sup>
WC	4.82 m <sup>2</sup>
<b>321.06 m<sup>2</sup></b>	
<b>GROUND FLOOR</b>	
BATHROOM 01	8.68 m <sup>2</sup>
BEDROOM 01	19.95 m <sup>2</sup>
COVERED TERRACE 01	44.80 m <sup>2</sup>
COVERED TERRACE 02	22.78 m <sup>2</sup>
DRESSING 01	6.10 m <sup>2</sup>
HALL	20.06 m <sup>2</sup>
KITCHEN	35.55 m <sup>2</sup>
LIVING AREA	48.80 m <sup>2</sup>
NON COVERED TERRACE 01	43.35 m <sup>2</sup>
NON COVERED TERRACE 02	44.88 m <sup>2</sup>
PARKING	38.32 m <sup>2</sup>
STAIRS	9.25 m <sup>2</sup>
SWIMMING POOL	40.58 m <sup>2</sup>
WC	4.82 m <sup>2</sup>
<b>387.92 m<sup>2</sup></b>	
<b>FIRST FLOOR</b>	
BATHROOM 02	5.74 m <sup>2</sup>
BATHROOM 03	8.69 m <sup>2</sup>
BEDROOM 02	19.51 m <sup>2</sup>
BEDROOM 03	19.95 m <sup>2</sup>
DISTRIBUTOR 02	25.73 m <sup>2</sup>
DRESSING 02	5.13 m <sup>2</sup>
DRESSING 03	6.10 m <sup>2</sup>
ESCALERA	9.25 m <sup>2</sup>
MASTER	16.52 m <sup>2</sup>
MASTER BATHROOM	8.59 m <sup>2</sup>
MASTER DRESSING	14.22 m <sup>2</sup>
TERRACE	43.69 m <sup>2</sup>
TERRACE	4.65 m <sup>2</sup>
TERRACE	22.52 m <sup>2</sup>
<b>210.29 m<sup>2</sup></b>	
<b>SOLARIUM</b>	
DECK	17.23 m <sup>2</sup>
SOLARIUM	114.80 m <sup>2</sup>
SWIMMING POOL	23.41 m <sup>2</sup>
<b>155.44 m<sup>2</sup></b>	



**GC STUDIO**  
ARCHITECTURE & INTERIOR DESIGN  
www.gc-studio.es

**LOCATION**

VIVIENDA UNIFAMILIAR AISLADA Y PISCINA  
Urbанизación El Paraíso 373B. Benahavís, Málaga

**DEVELOPER:** Inside Prestige S.L.

**Date**  
30.01.2023


**Sheet size**  
A3

**Scale**  
1 : 200

**Email:** info@gc-studio.es

**Phone:** 951 566 961

**Sheet Number**

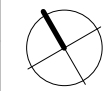

**PV-01**



**GC STUDIO**  
 ARCHITECTURE & INTERIOR DESIGN  
 www.gc-studio.es

**BASEMENT**

VIVIENDA UNIFAMILIAR AISLADA Y PISCINA  
 Urbabización El Paraíso 373B. Benahavís, Málaga  
**DEVELOPER:** Inside Prestige S.L.

**Date**  
 30.01.2023  
**Email:** info@gc-studio.es

**Sheet size**  
 A3

**Scale**  
 1 : 100  
**Phone:** 951 566 961

**Sheet Number**

**PV-02**



**GC STUDIO**  
 ARCHITECTURE & INTERIOR DESIGN  
 www.gc-studio.es


**GROUND FLOOR**

VIVIENDA UNIFAMILIAR AISLADA Y PISCINA  
 Urbabización El Paraíso 373B. Benahavís, Málaga  
**DEVELOPER:** Inside Prestige S.L.

**Date**  
 30.01.2023  
**Email:** info@gc-studio.es

**Sheet size**  
 A3

**Scale**  
 1 : 100  
**Phone:** 951 566 961

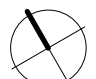**Sheet Number**  


**PV-03**



**GC STUDIO**  
 ARCHITECTURE & INTERIOR DESIGN  
 www.gc-studio.es

**FIRST FLOOR**

VIVIENDA UNIFAMILIAR AISLADA Y PISCINA  
 Urbabización El Paraíso 373B. Benahavís, Málaga  
**DEVELOPER:** Inside Prestige S.L.

**Date**  
 30.01.2023  
**Email:** info@gc-studio.es

**Sheet size**  
 A3

**Scale**  
 1 : 100  
**Phone:** 951 566 961

**Sheet Number**  
  
**PV-04**



**GC STUDIO**  
 ARCHITECTURE & INTERIOR DESIGN  
 www.gc-studio.es

**SOLARIUM**

VIVIENDA UNIFAMILIAR AISLADA Y PISCINA  
 Urbabización El Paraíso 373B. Benahavís, Málaga  
**DEVELOPER:** Inside Prestige S.L.

**Date**  
 30.01.2023  
**Email:** info@gc-studio.es

**Sheet size**  
 A3

**Scale**  
 1 : 100  
**Phone:** 951 566 961

**Sheet Number**  
  
**PV-05**