


Ground floor
Scale 1:00
Format A3

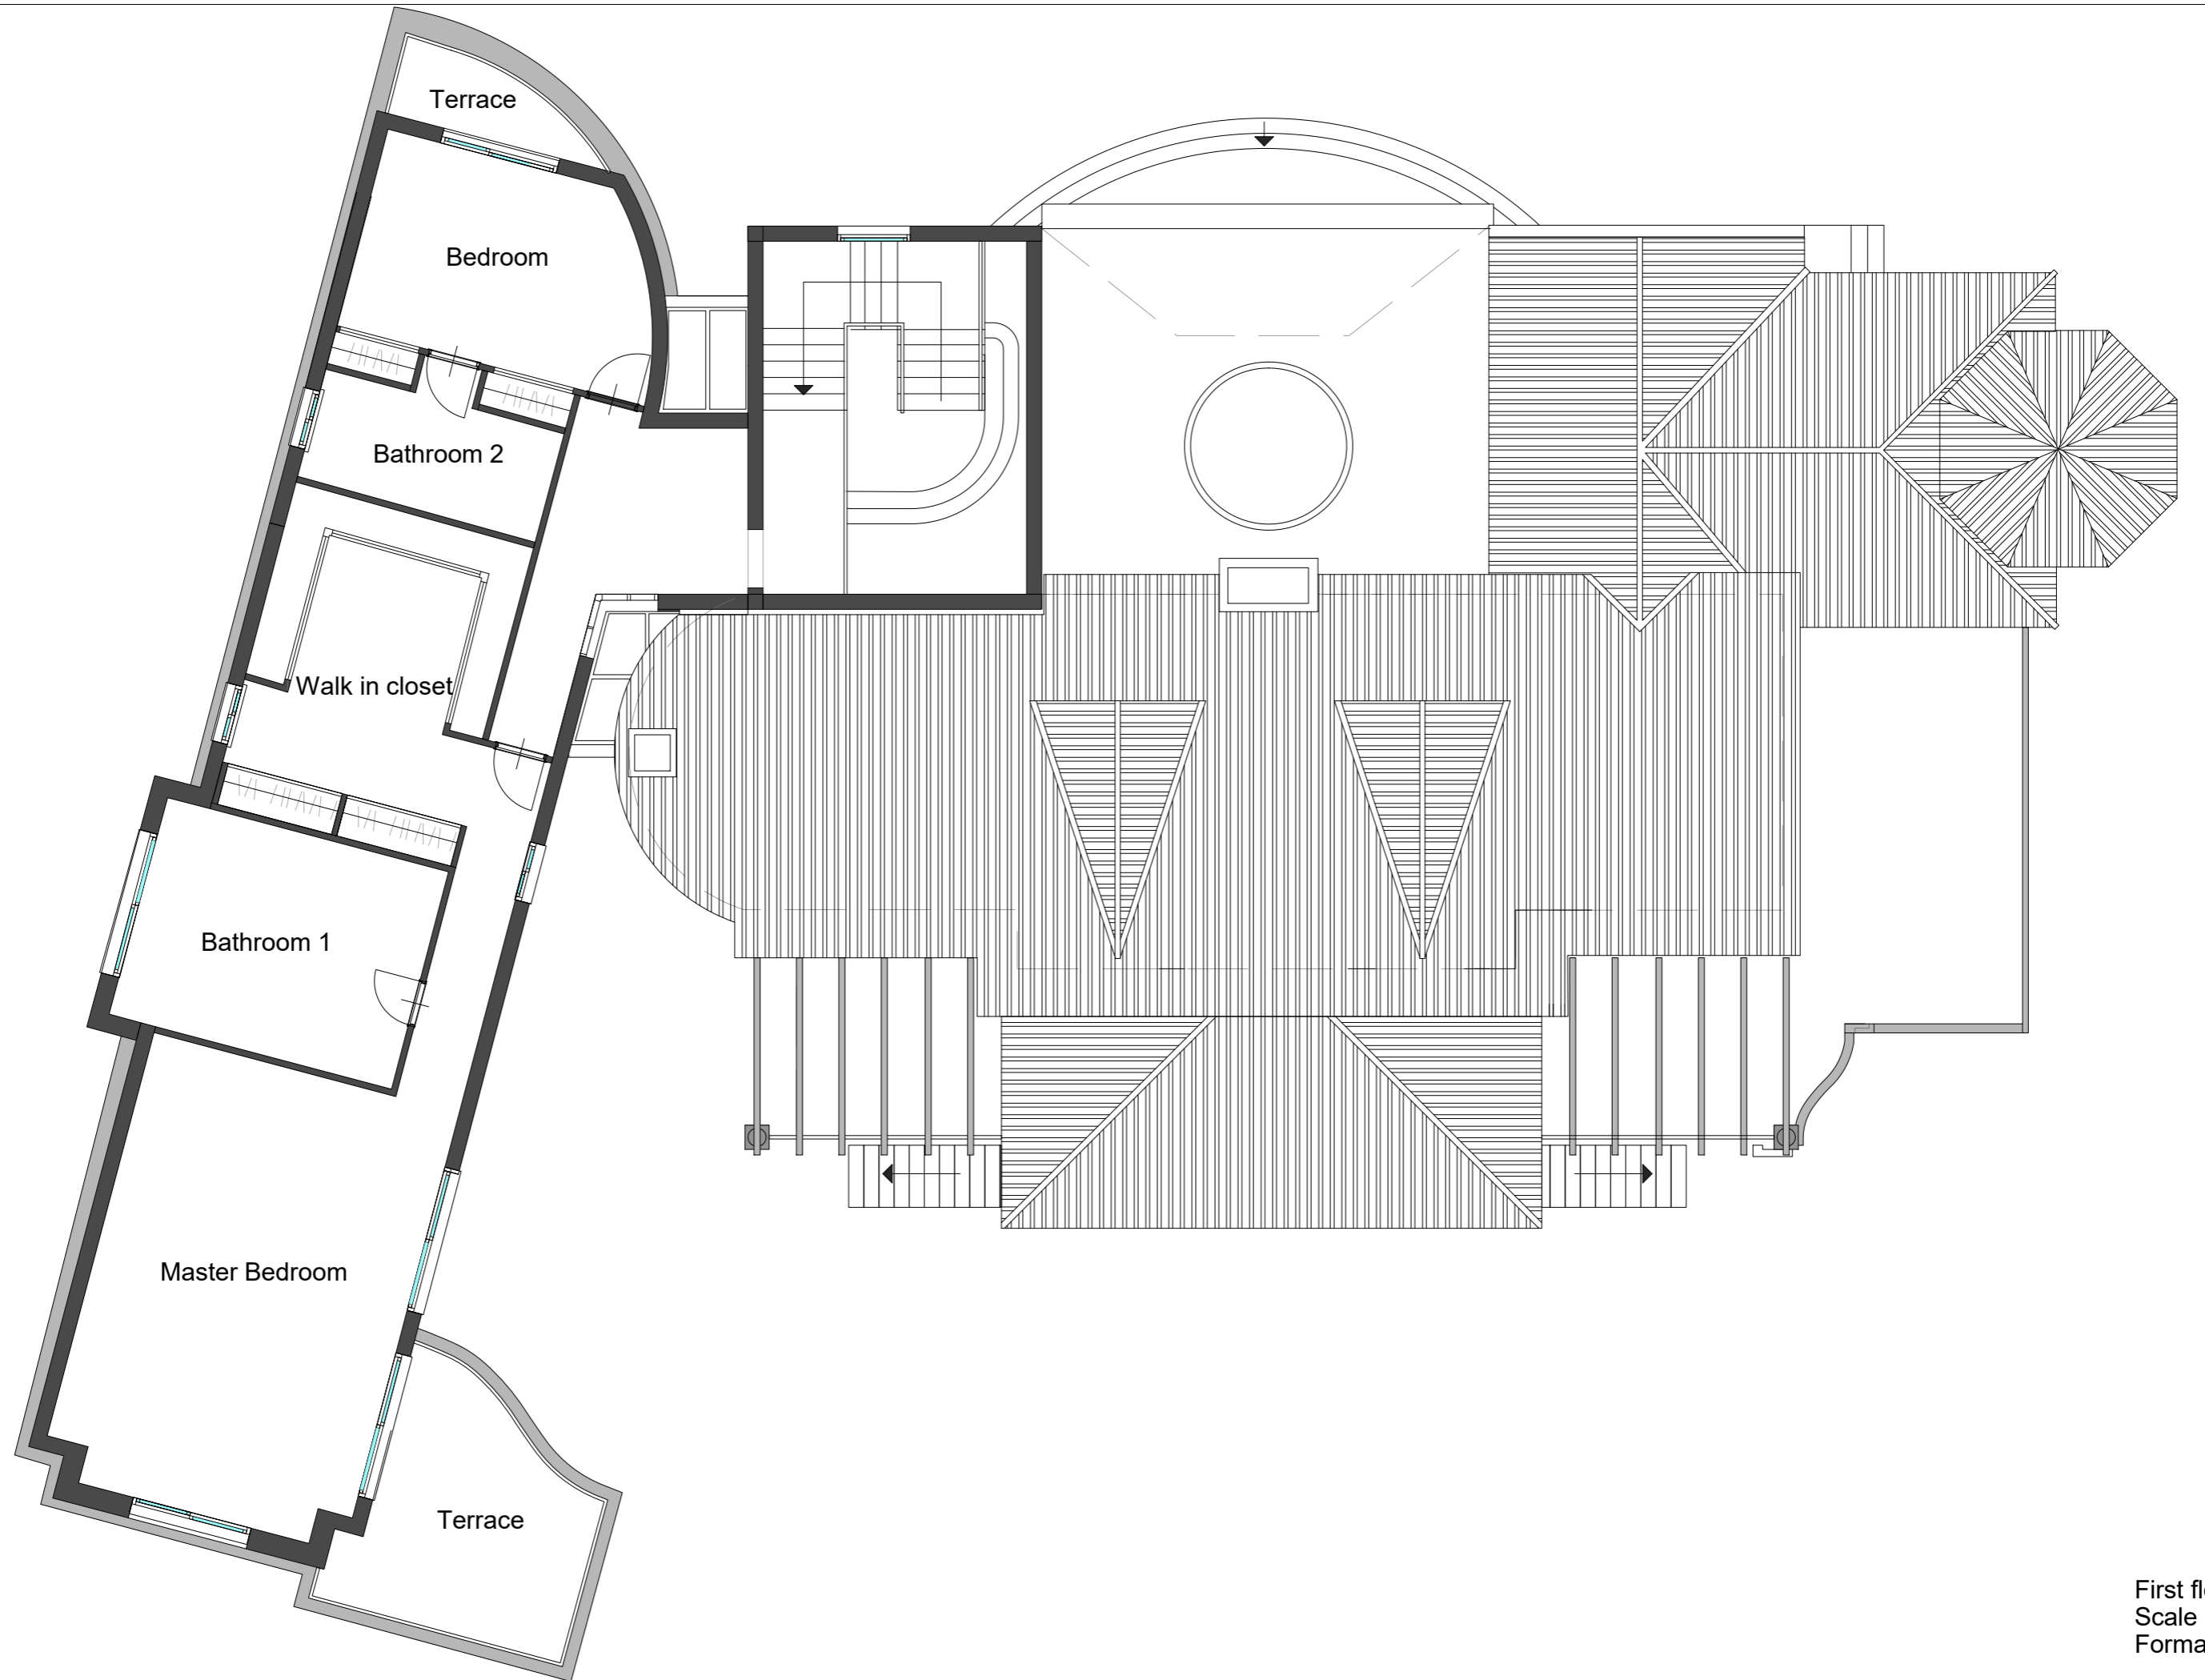

First floor
Scale 1:00
Format A3